




IF IN DOUBT ASK!
THIS IS A PROVISIONAL DRAWING
DO NOT SCALE

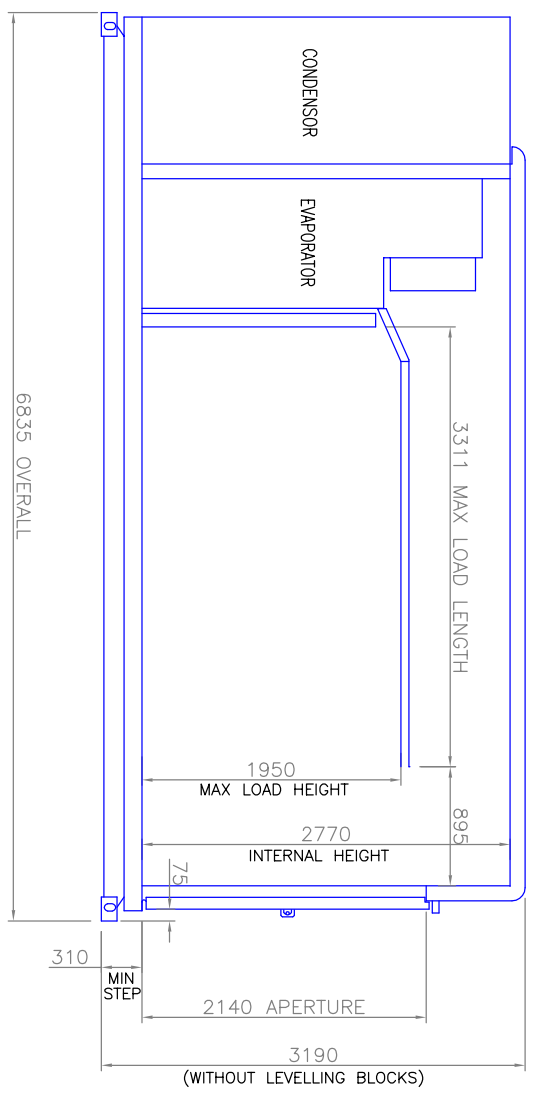

SIDE ELEVATION

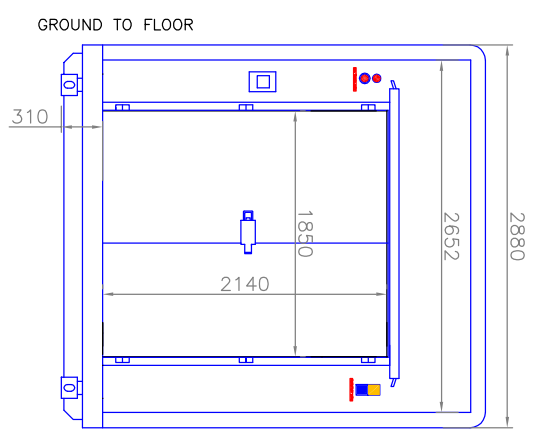

FRONT ELEVATION

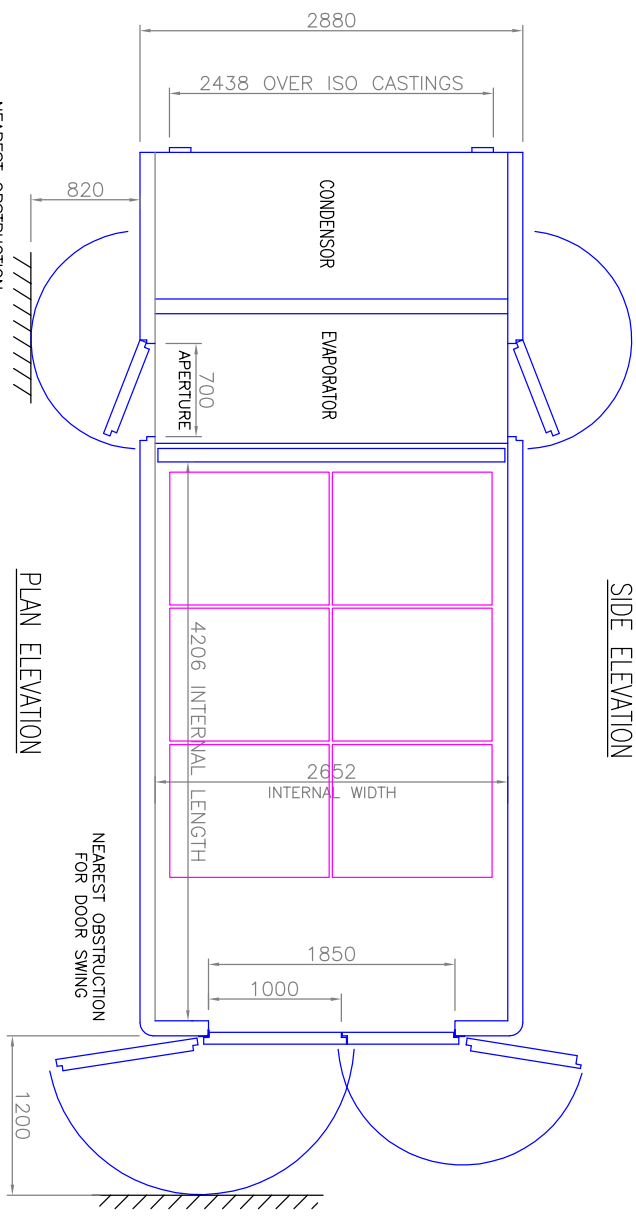

PLAN ELEVATION

© Dawsonrentals Portable Cold Storage Limited (date of first publication 30 March 2007). All rights reserved. No part of this design may be used, reproduced, stored in a or recording, without the written permission of the copyright holder, application for which should be addressed to the owner.
Dawsonrentals portable cold storage limited

DIMS. IN mm	DATE: 04.07.07
SCALE: NTS	UPDATED:
DRAWN: "	"

Dawsonrentals
portable cold storage limited
Fulwood Industrial Estate, Export Drive,
Sutton In Ashfield, Nottinghamshire NG17 6AF
tel : (01623) 516666
fax : (01623) 516819
web site : www.dawsongroup.co.uk

TITLE 651A MIDI BLAST	SUB REF. N° 000
FILE NAME 651A MIDI BLAST (PANELTEX)	